



PROPERTY SURVEY FOR
RANDY HARDMAN

SECTION 25, TOWNSHIP 3 SOUTH, RANGE 9 WEST
UINTAH SPECIAL BASE AND MERIDIAN

THIS SURVEY WAS PERFORMED USING GLOBAL POSITIONING
SYSTEM (GPS) EQUIPMENT AND PROCEDURES

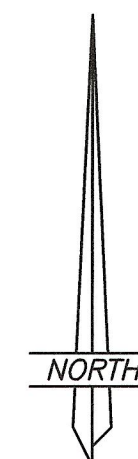

SCALE: 1"=400'

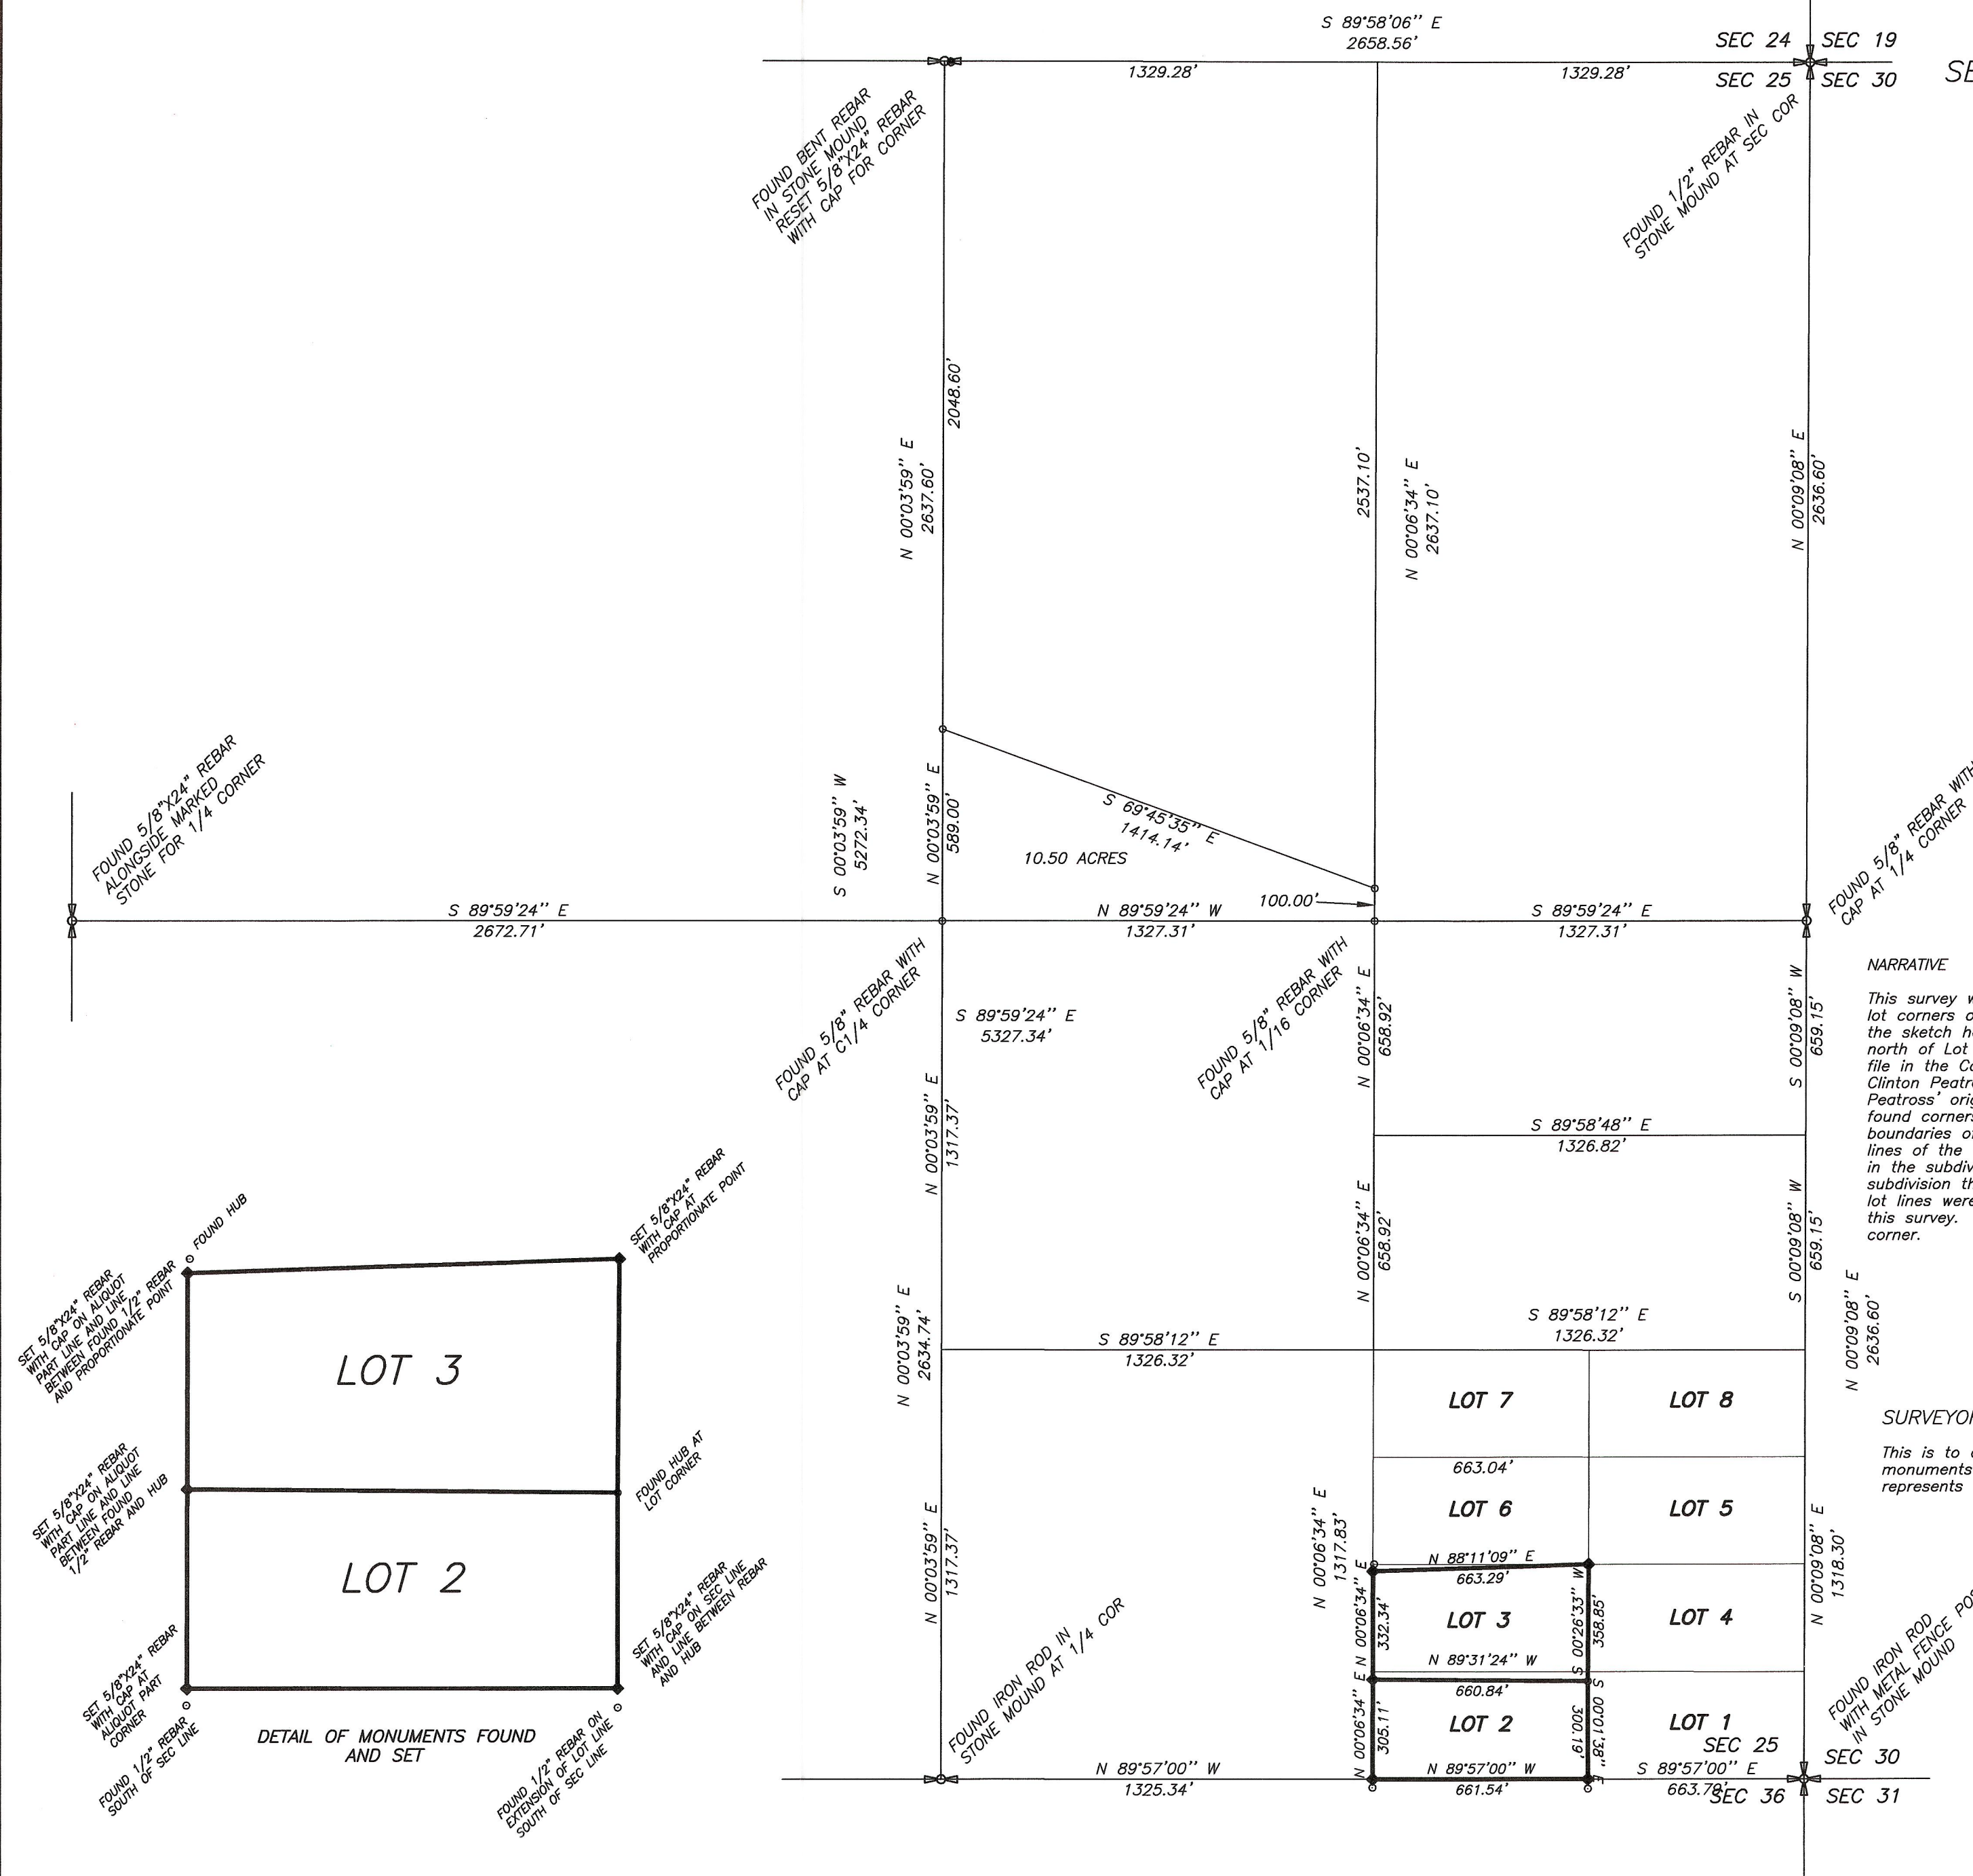


NARRATIVE

This survey was performed at the request of Mr. Randy Hardman for the purpose of setting the lot corners on what he showed as Lots 2 and 4 of the VALLE DEL PADRES SUBDIVISION on the sketch he provided when ordering the survey. This sketch shows Lot 4 being immediately north of Lot 2. This is also the configuration shown on the Duchesne County Ownership plats on file in the County Recorder's office. The subdivision was originally surveyed and platted by Mr. Clinton Peatross in 1981. His plat shows Lot 3 being immediately north of Lot 2. Several of Peatross' original lot corners were found during this survey. However, the positions of these found corners were in conflict with the section and quarter corners used to determine the boundaries of the subdivision. The found section and quarter corners were used to determine the lines of the aliquot parts of the section which define the boundaries of the different groups of lots in the subdivision. Because the original monuments control the lot boundaries WITHIN the subdivision these corners were used to locate the lot lines not along an aliquot part line. These lot lines were intersected with the aliquot part lines to determine the position of lot corners for this survey. The monument detail shown on this plat indicates what was found and set at each corner.


SURVEYOR'S CERTIFICATE

This is to certify that I have surveyed the parcel of land shown on this plat, and that the monuments indicated were found or set during said survey, and that this plat accurately represents said survey to the best of my knowledge.

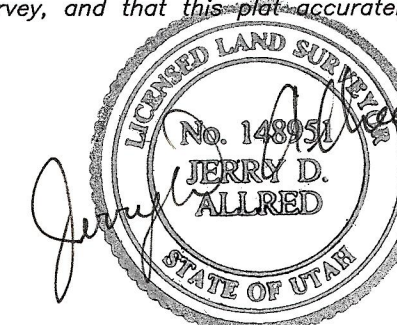

Jerry D. Allred, Licensed Land Surveyor,
Certificate 148951 (Utah)

County Surveyor's File # 1234

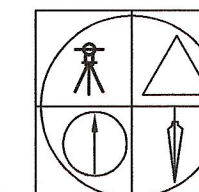

JERRY D. ALLRED AND ASSOCIATES
SURVEYING CONSULTANTS

121 NORTH CENTER ST.--P.O. BOX 975
DUCHESTER, UTAH 84021
(435) 738-5352

7 JUL 2001

01-100-062